


Beverly Farms Local Park
(M-NCPPC)

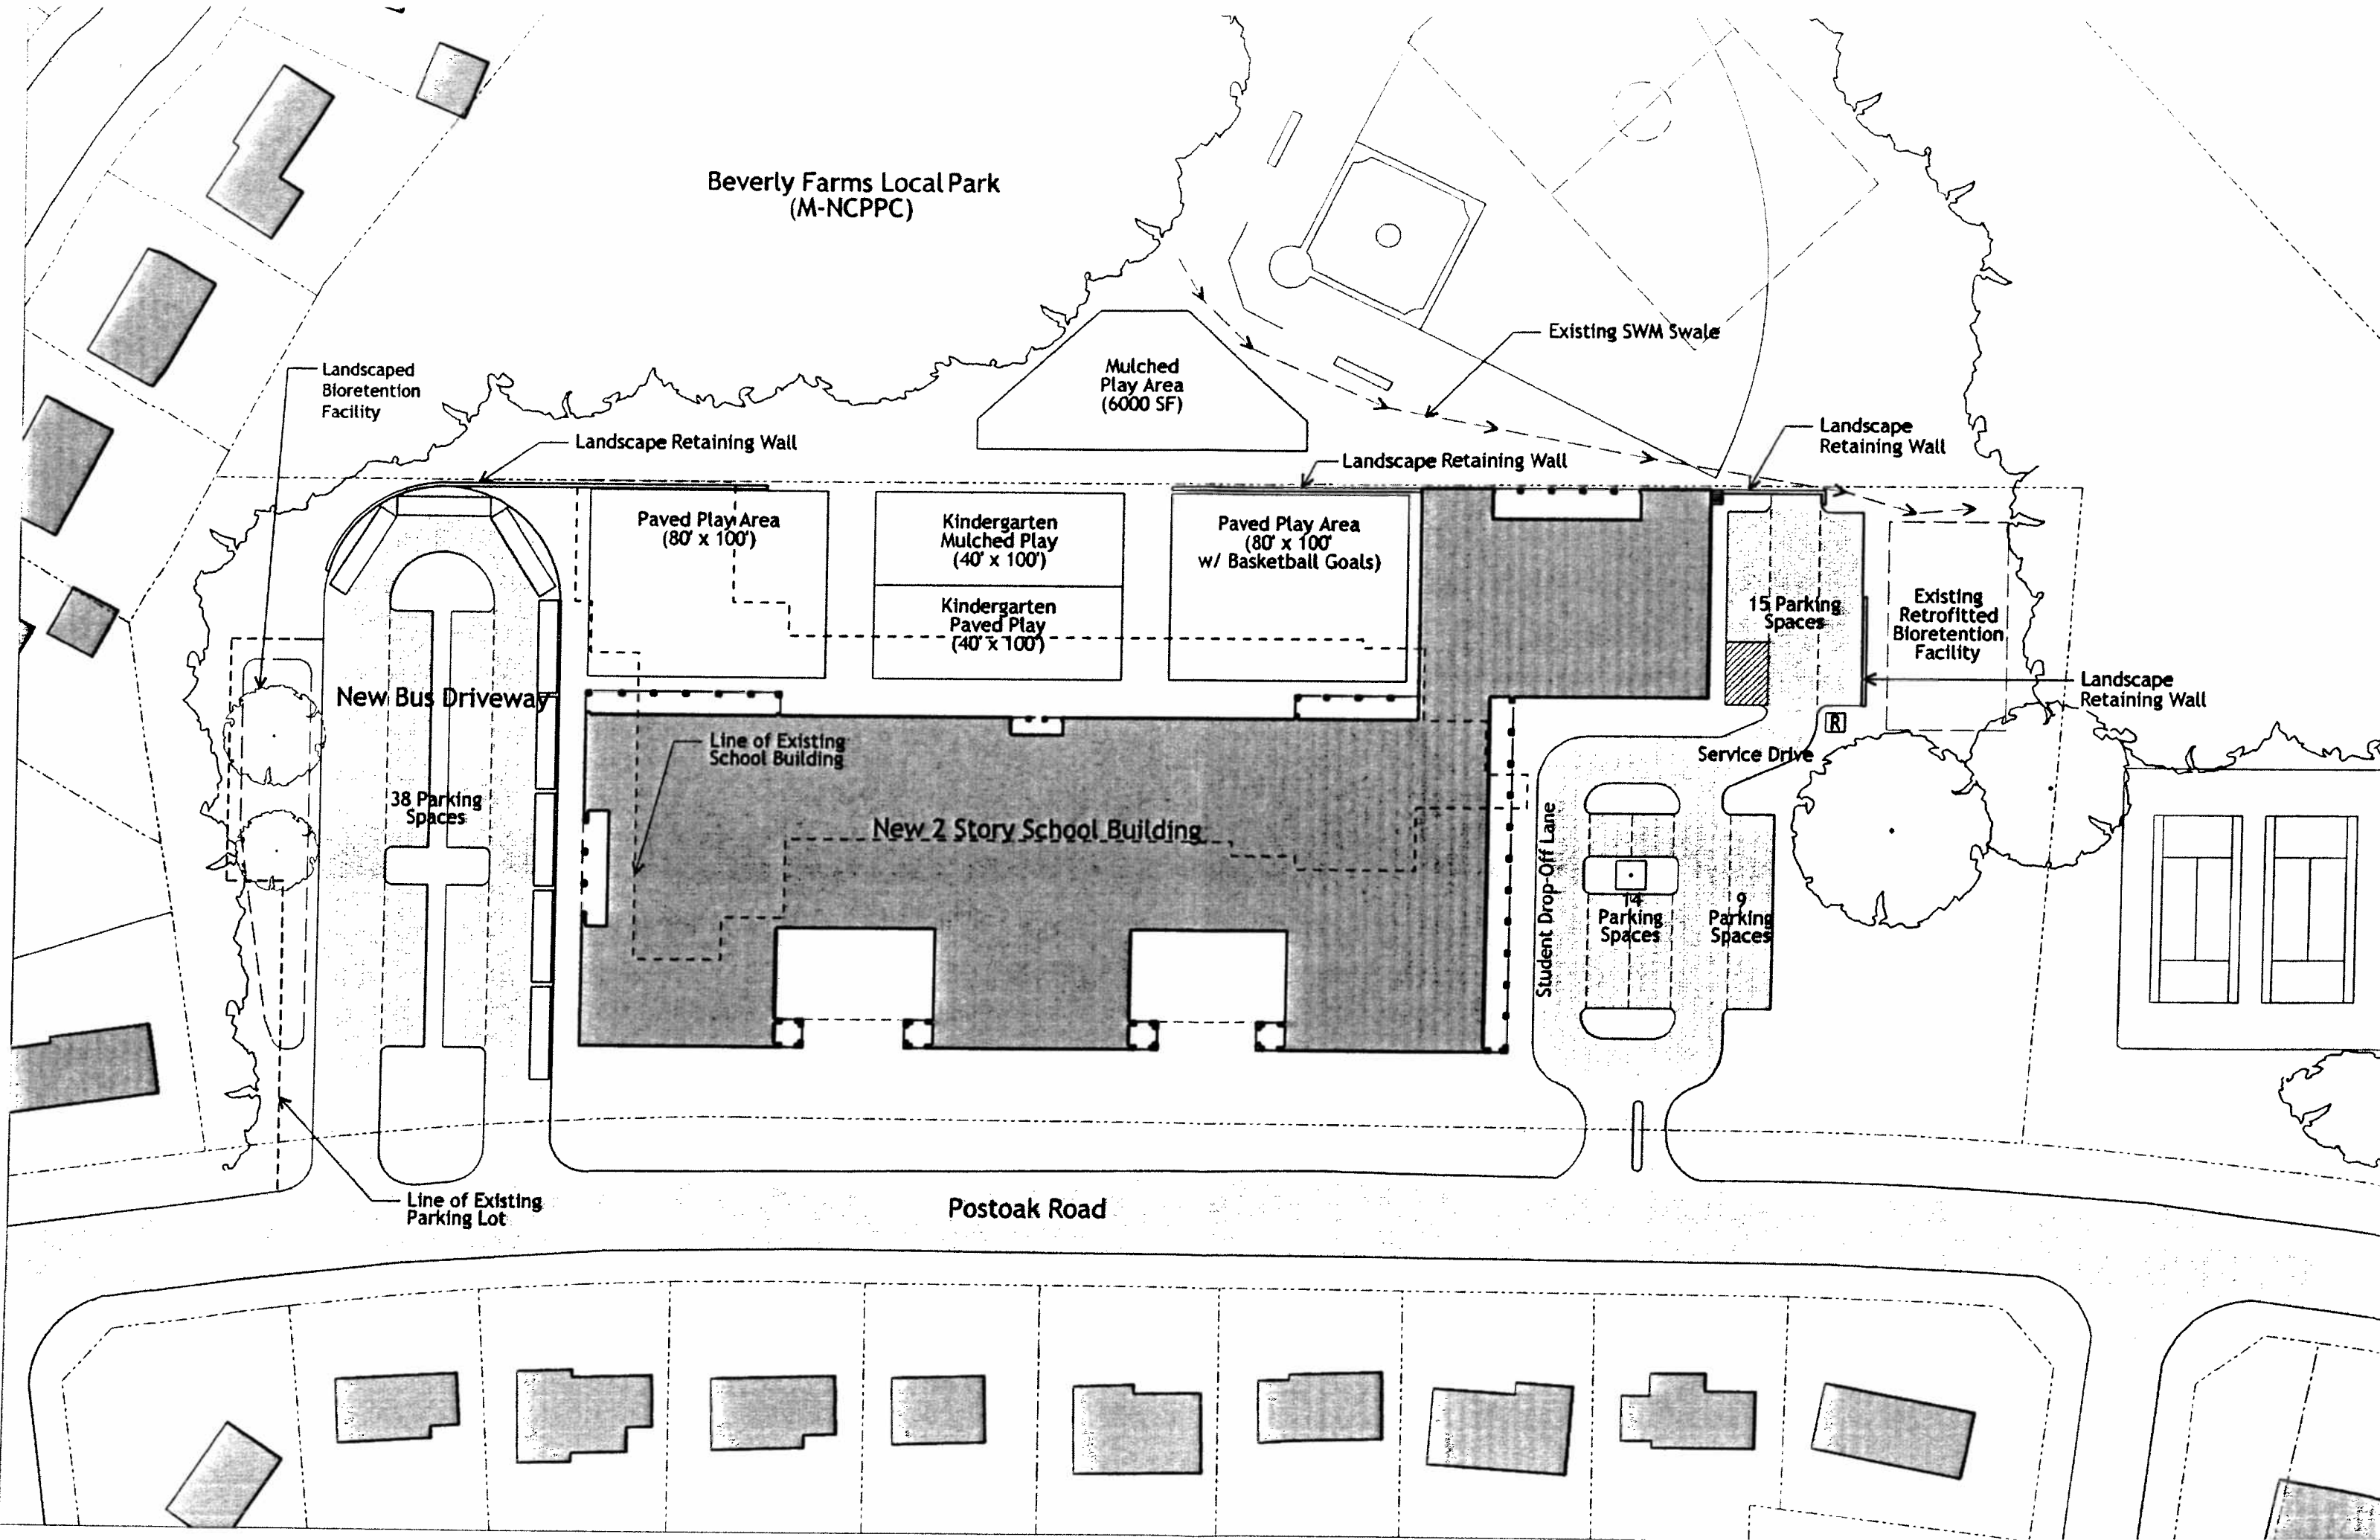

Mulched Play Area
(6000 SF)

Existing SWM Swale

Landscaped Bioretention Facility

Landscape Retaining Wall

Landscape Retaining Wall

Landscape Retaining Wall

Paved Play Area
(80' x 100')

Kindergarten
Mulched Play
(40' x 100')

Paved Play Area
(80' x 100'
w/ Basketball Goals)

15 Parking Spaces

Existing Retrofitted
Bioretention Facility

Landscape Retaining Wall

New Bus Driveway

38 Parking Spaces

Line of Existing School Building

New 2 Story School Building

Service Drive

Student Drop-Off Lane

14 Parking Spaces

9 Parking Spaces

Line of Existing Parking Lot

Postoak Road