


**Beverly Farms Park
(M-NCPPC)**

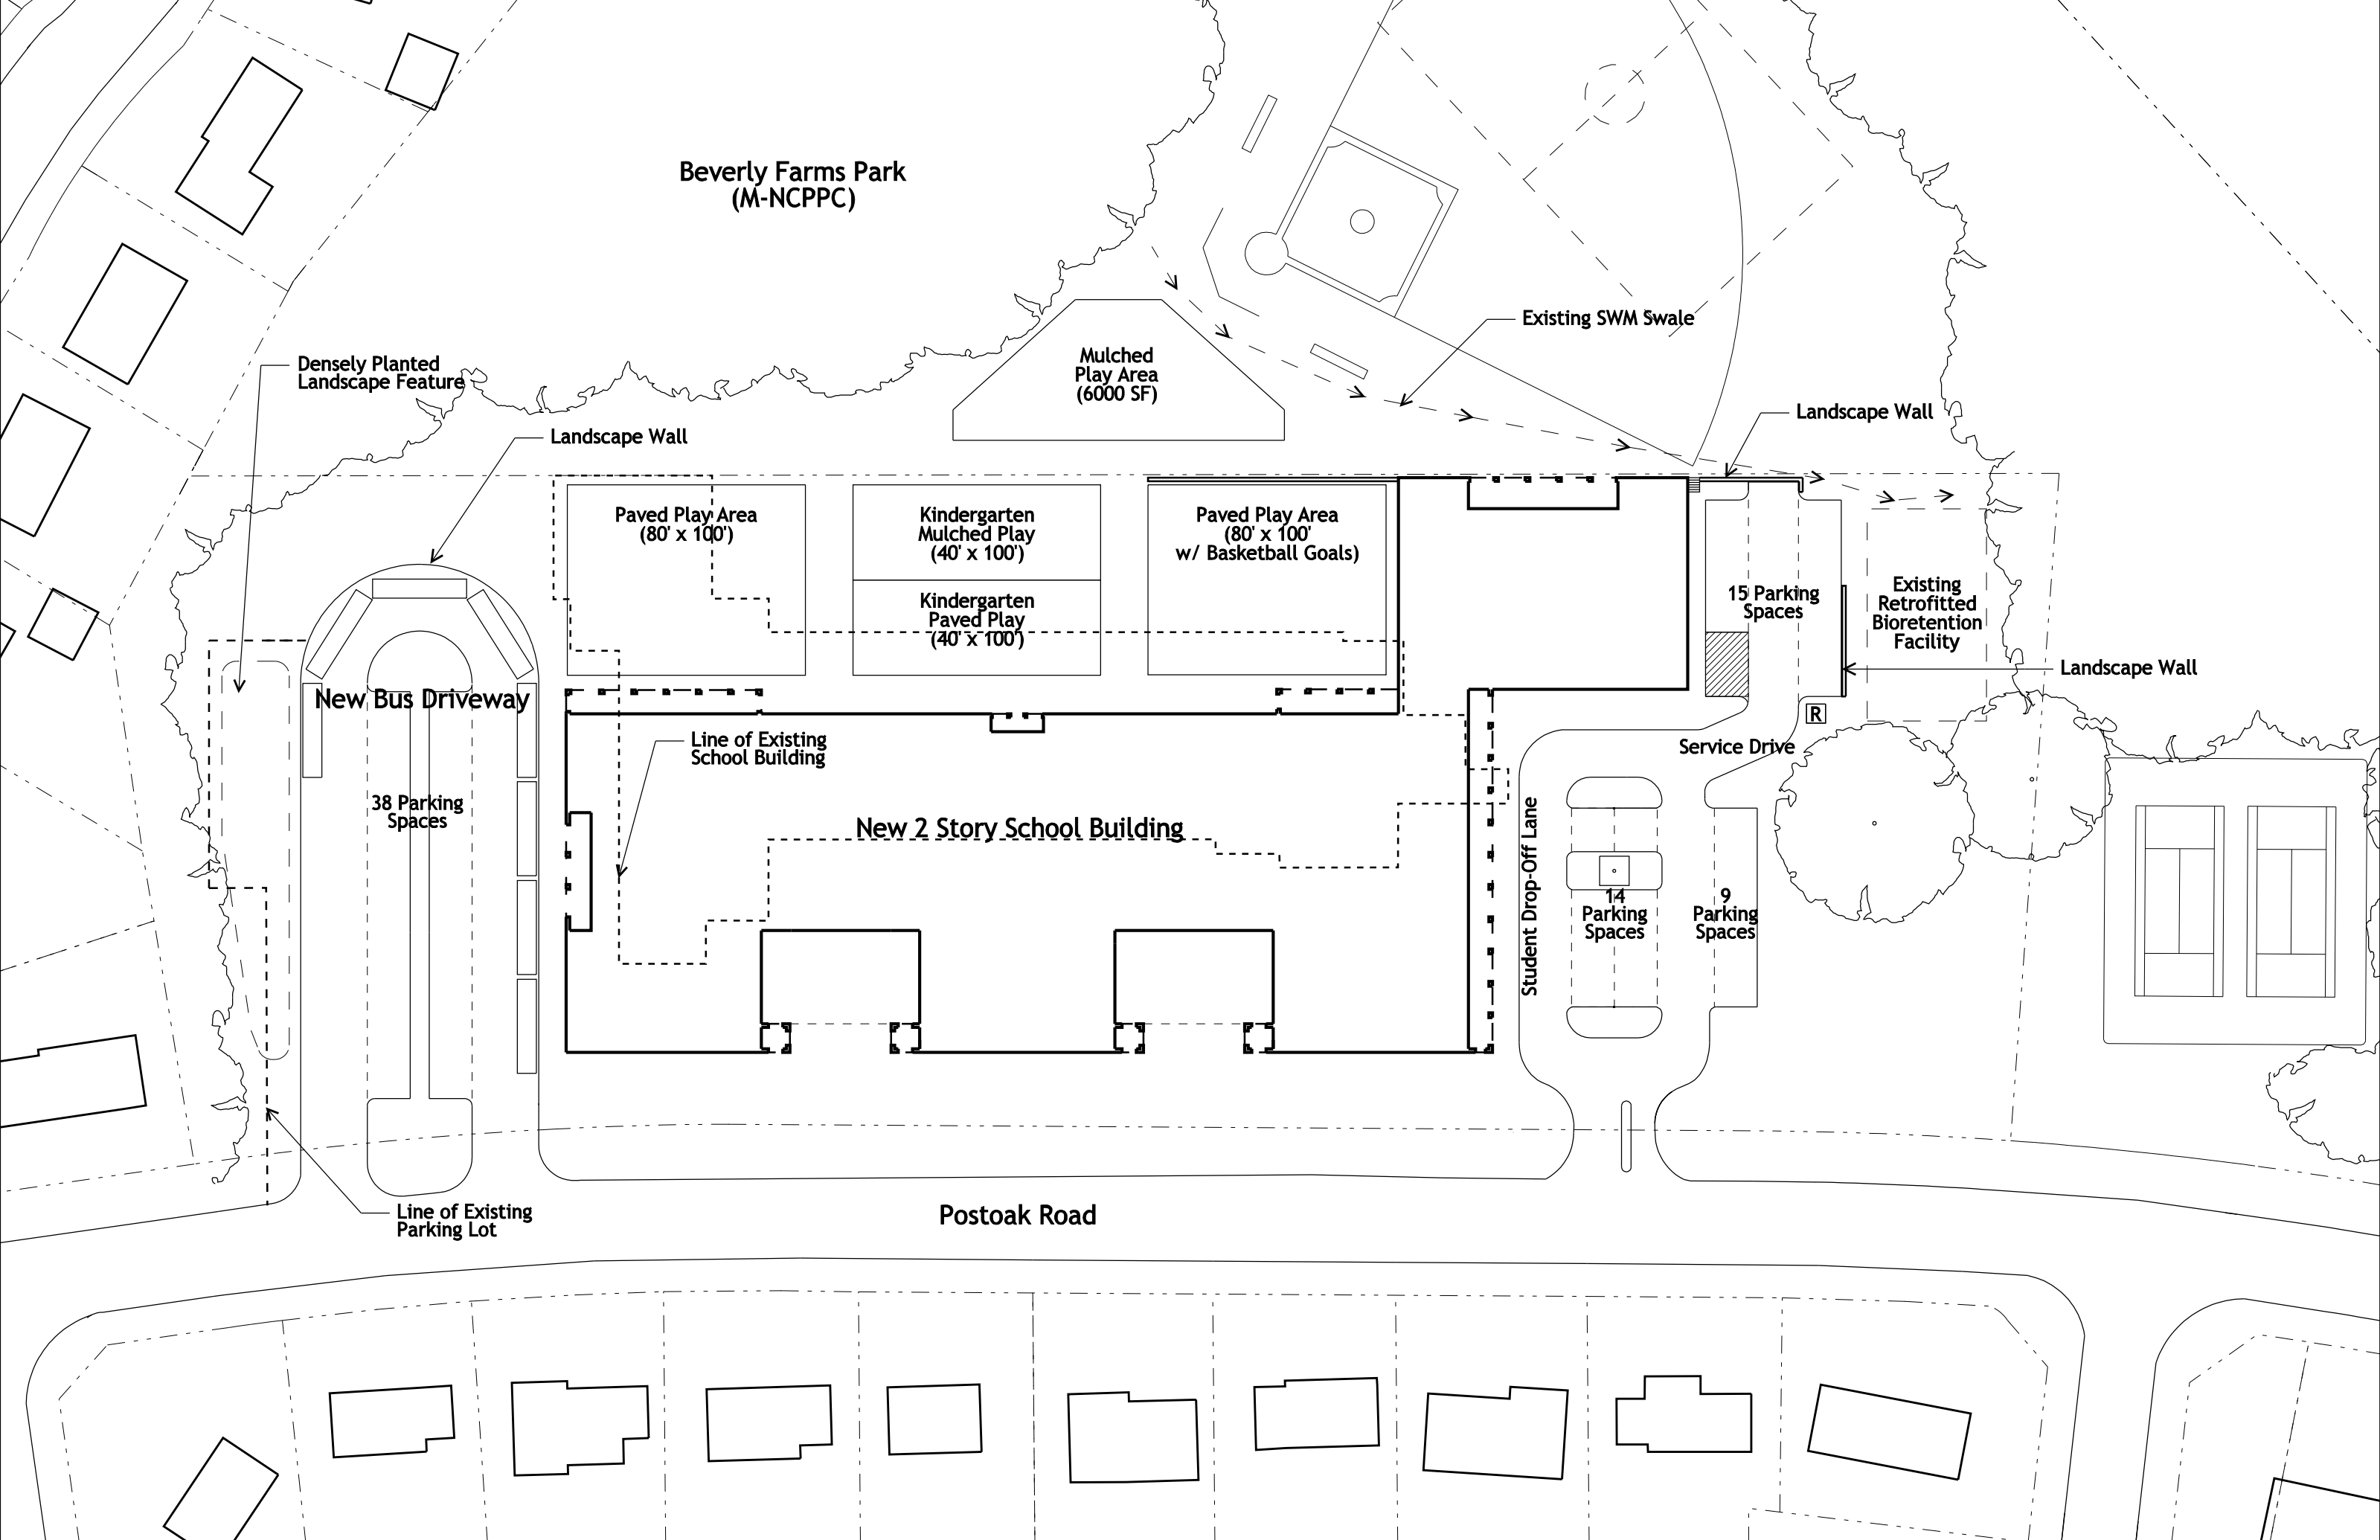

Densely Planted
Landscape Feature

Landscape Wall

Mulched
Play Area
(6000 SF)

Existing SWM Swale

Landscape Wall

Paved Play Area
(80' x 100')

Kindergarten
Mulched Play
(40' x 100')

Paved Play Area
(80' x 100'
w/ Basketball Goals)

15 Parking
Spaces

Existing
Retrofitted
Bioretention
Facility

Landscape Wall

New Bus Driveway

38 Parking
Spaces

Line of Existing
School Building

New 2 Story School Building

Service Drive

Student Drop-Off Lane

14
Parking
Spaces

9
Parking
Spaces

Line of Existing
Parking Lot

Postoak Road